

PROPERTY SURVEY FOR
CENTURY 21-COUNTRY REALTY
OF MCGRAW PARCEL

SECTION 15, TOWNSHIP 2 SOUTH, RANGE 1 WEST
UINTAH SPECIAL BASE AND MERIDIAN



PARCEL DESCRIPTION

Beginning at the Southeast Corner of the SE1/4 of the NW1/4 of Section 15, Township 2 South, Range 1 West of the Uintah Special Base and Meridian;
Thence South 89°57'22" West (West, by record) 160.00 feet along the South line of said SE1/4;
Thence North 0°02'55" East (North, by record) 100.00 feet parallel with the East line of said SE1/4;
Thence North 89°57'22" East (East, by record) 160.00 feet parallel with said South line to said East line;
Thence South 0°02'55" West (South, by record) 100.00 feet along said East line to the Point of Beginning, containing 0.37 acres.

SURVEYOR'S CERTIFICATE


This is to certify that I have surveyed the parcel of land shown on this plat, and that the monuments indicated were found or set during said survey, and that this plat accurately represents said survey to the best of my knowledge.

Jerry D. Allred
Jerry D. Allred, Registered Land
Surveyor, Cert. No. 3817 (Utah)

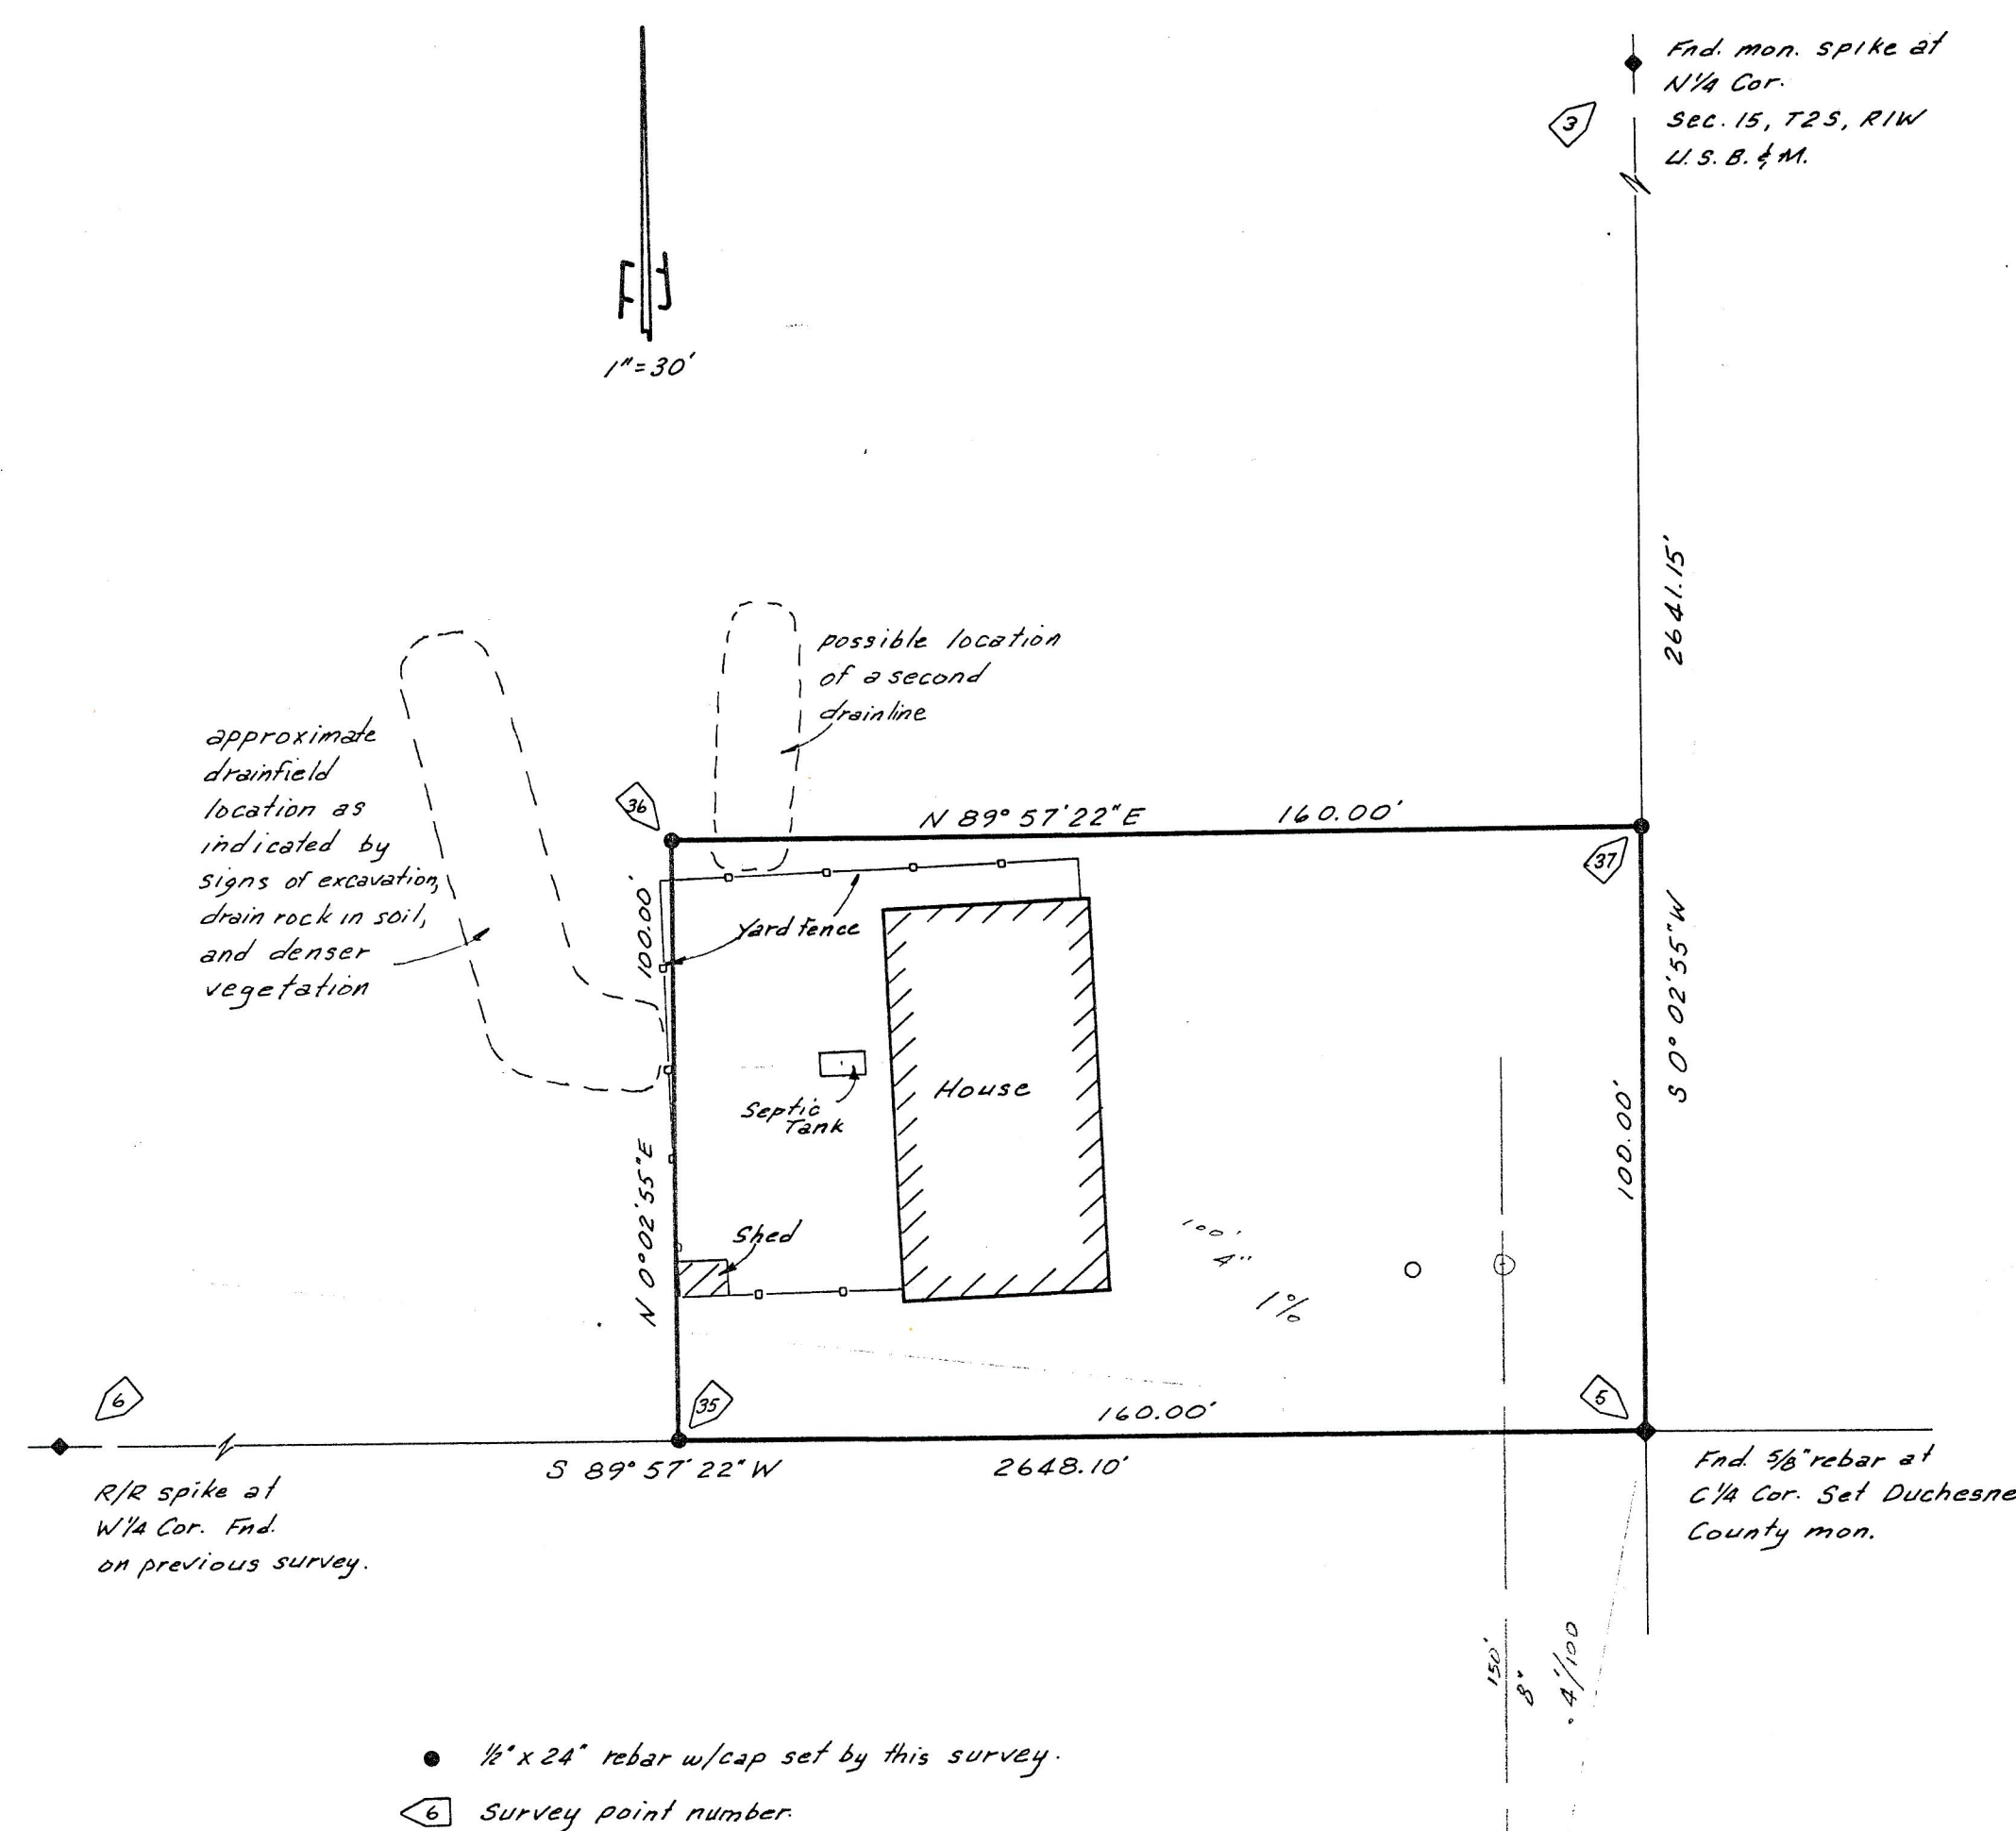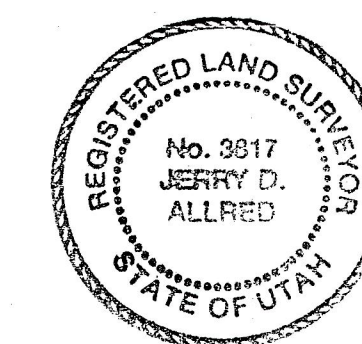

20 Nov 90 Duch Co Sur. File No. 123

6 Dec '89 78-127-043

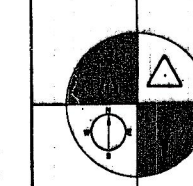

JERRY D. ALLRED & ASSOCIATES
Surveying & Engineering Consultants
121 North Center Street
P.O. Drawer C
Duchesne, Utah 84021
(801) 798-5552